


Grundriss OG1 M 1:100

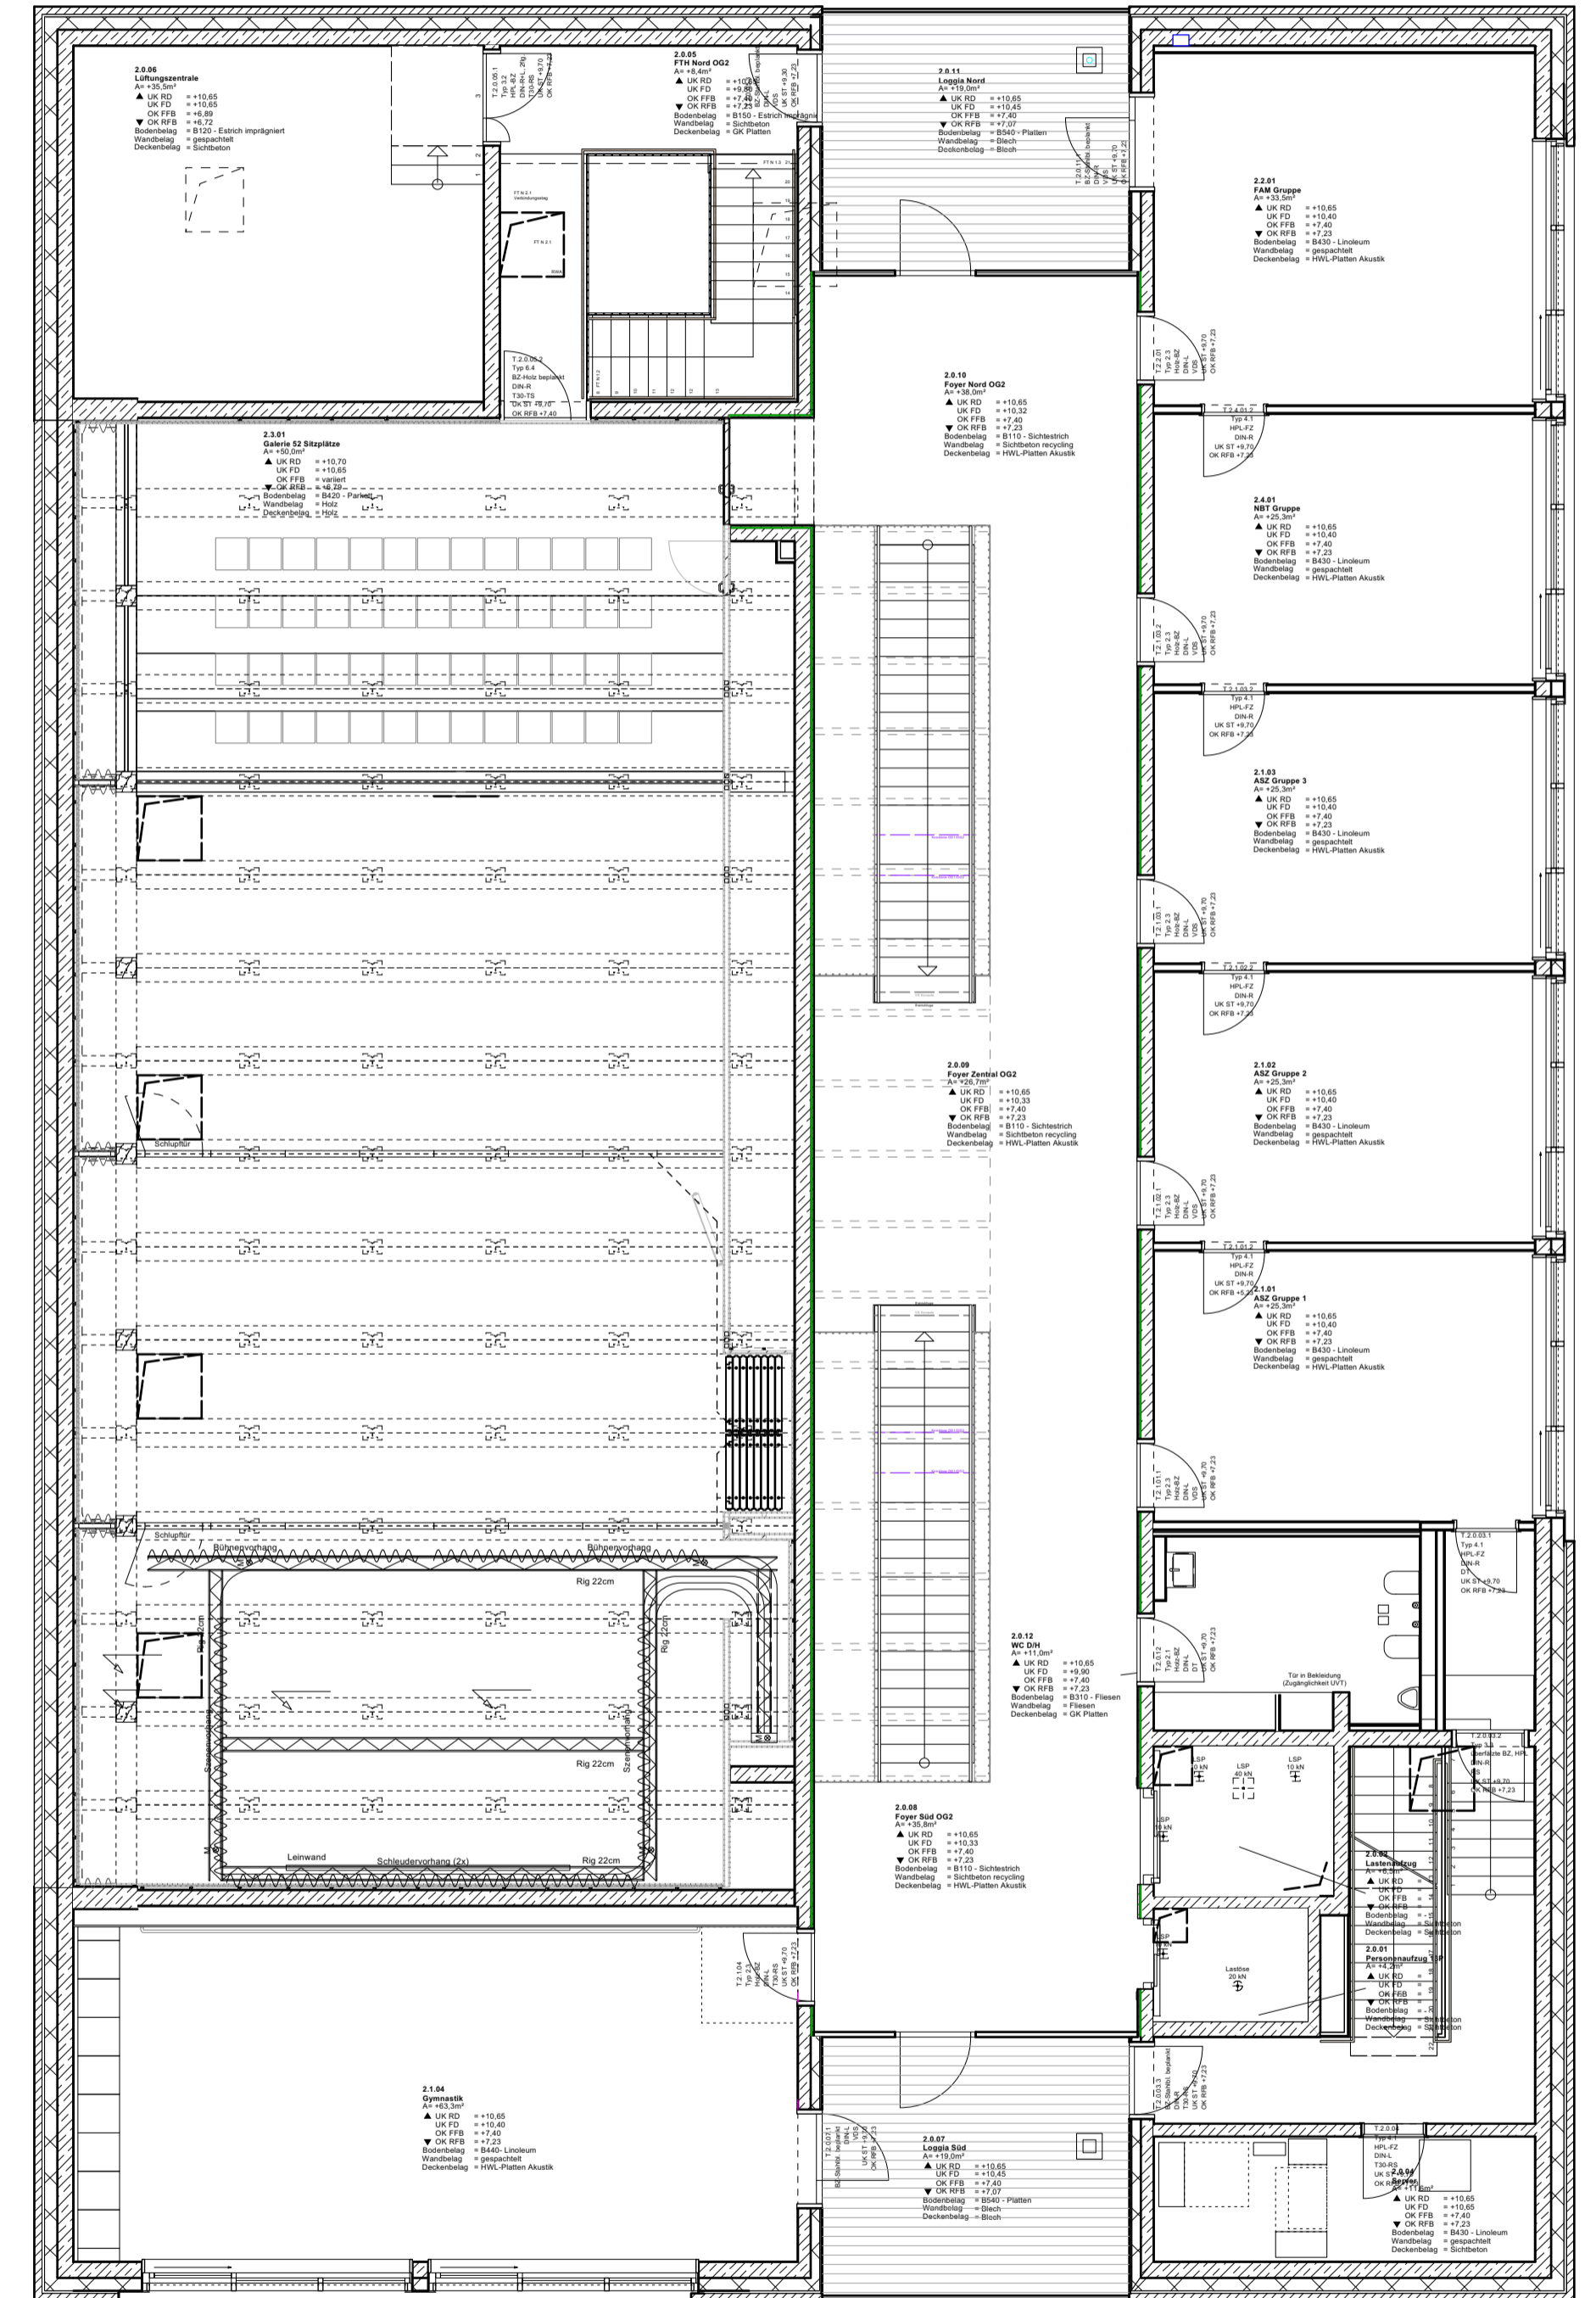

Grundriss OG2 M 1:100