


Grundriss UG M 1:100



Grundriss EG M 1:100

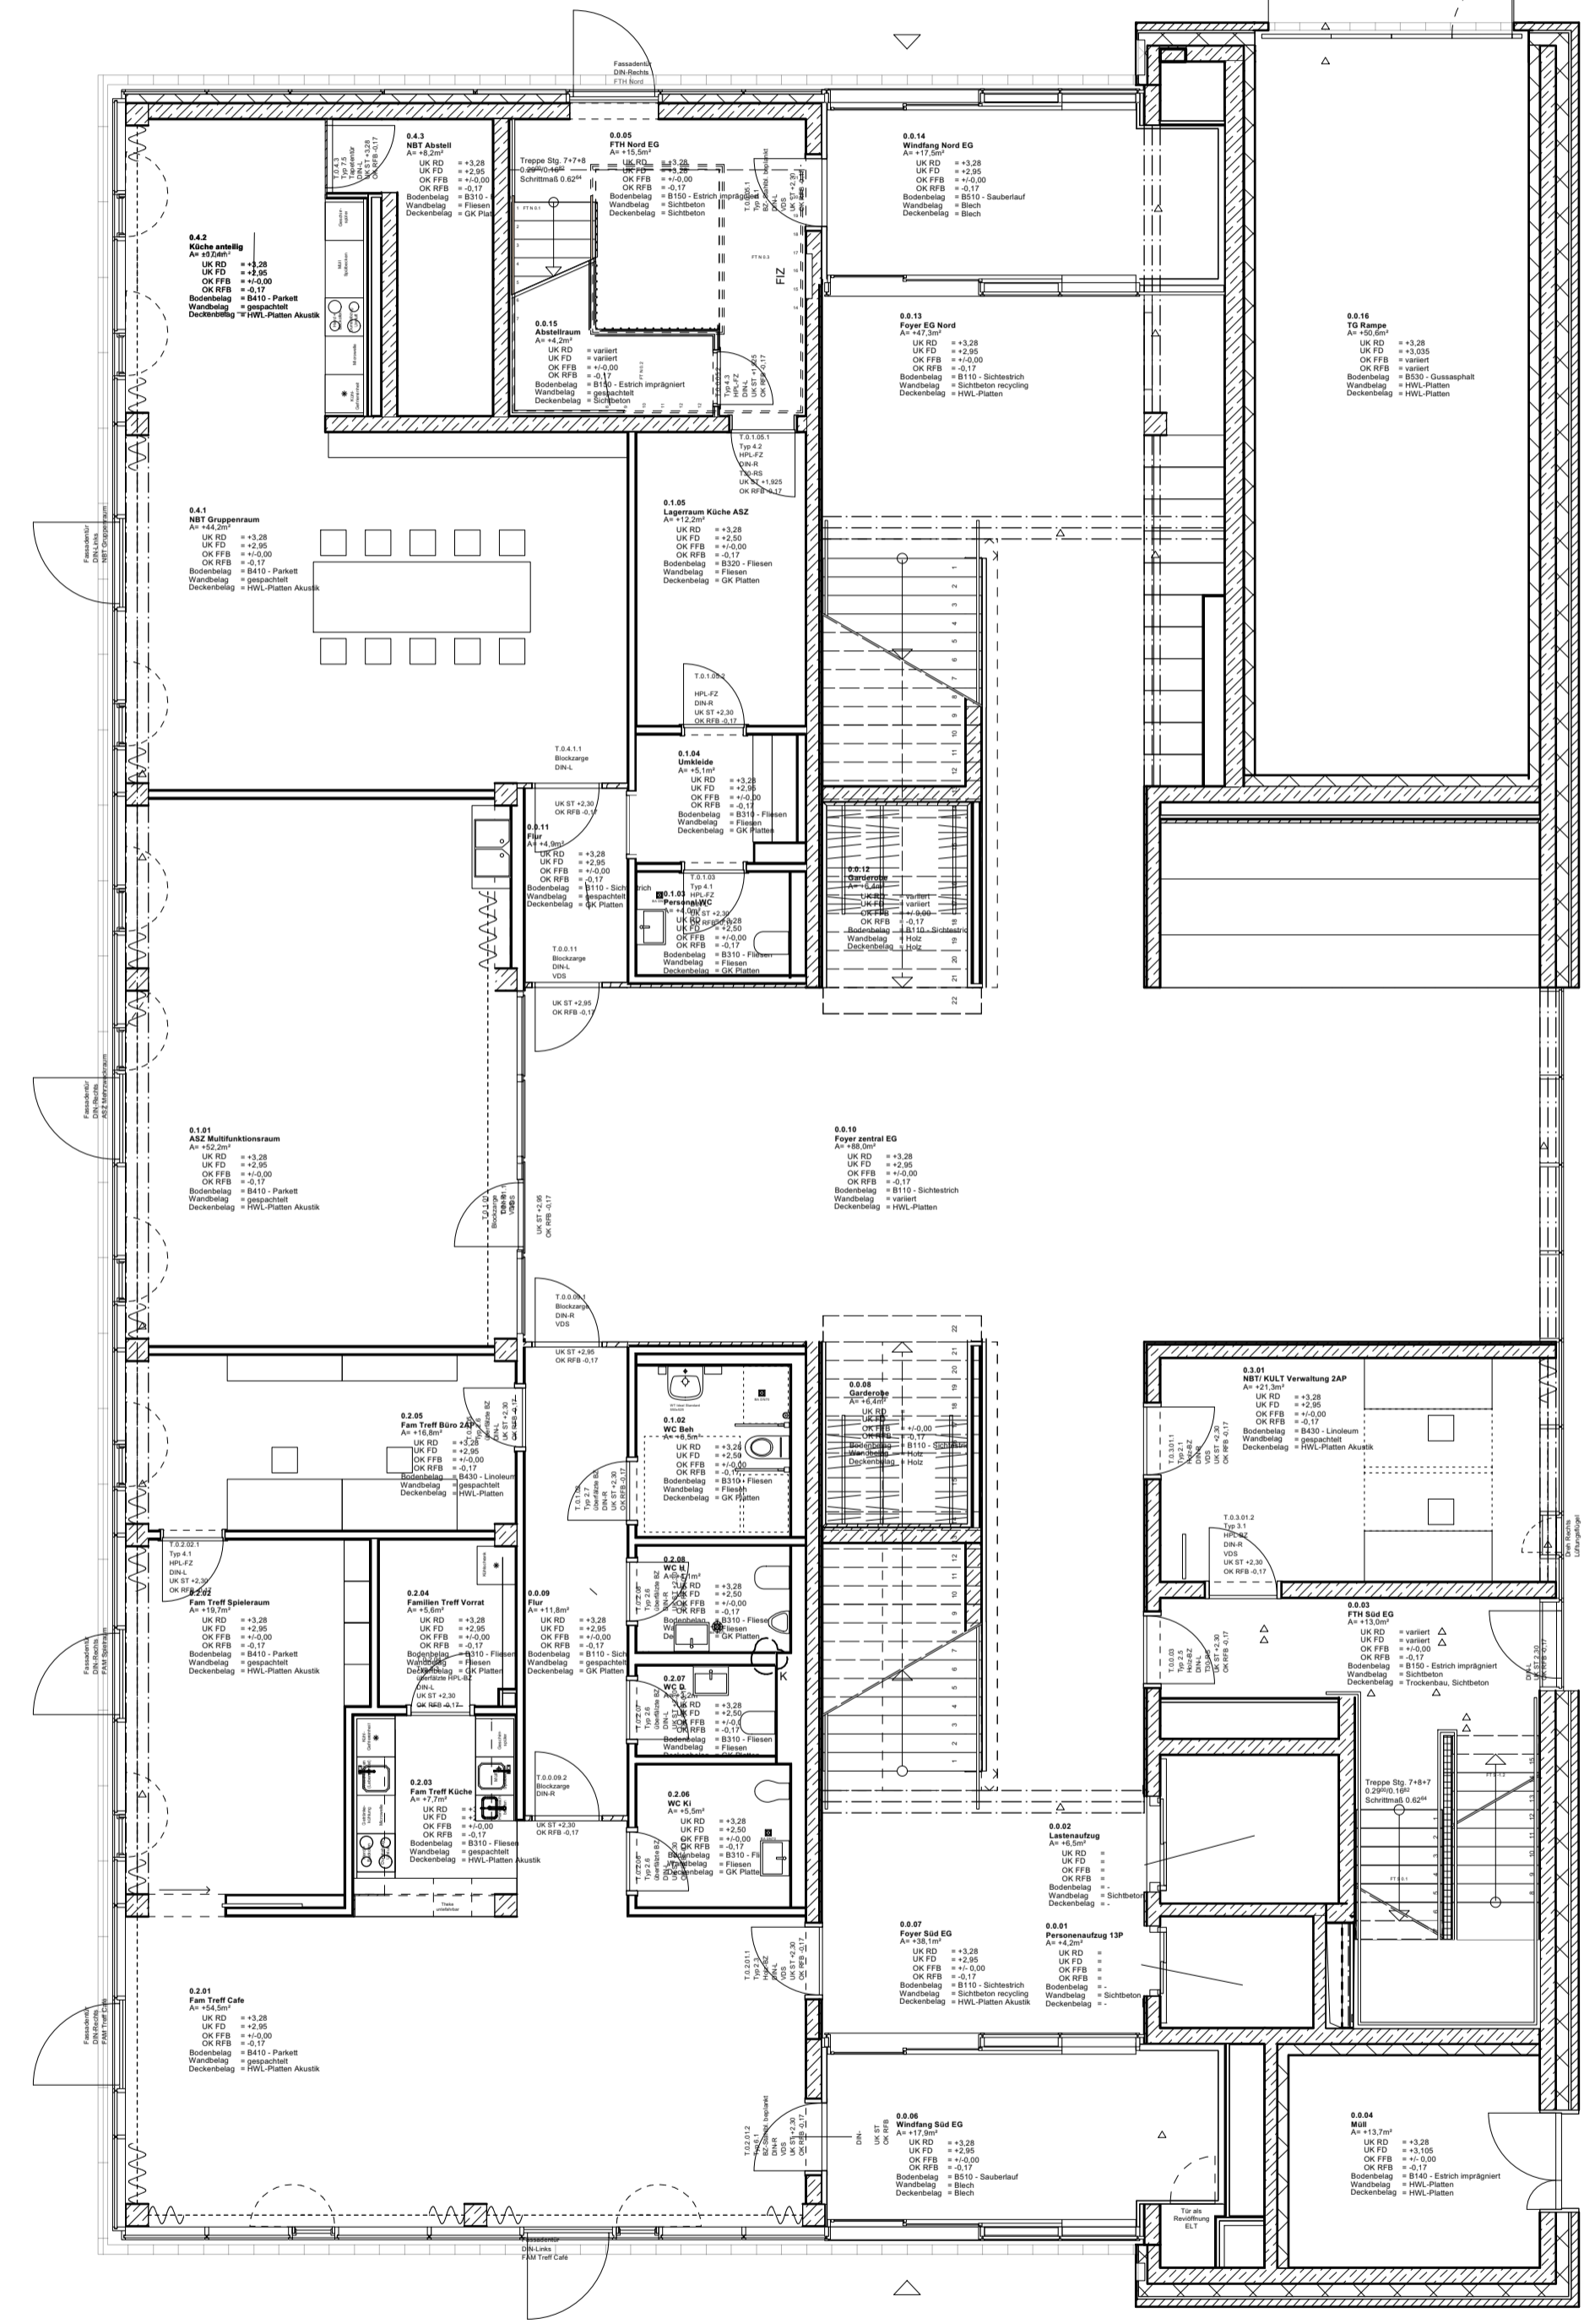