
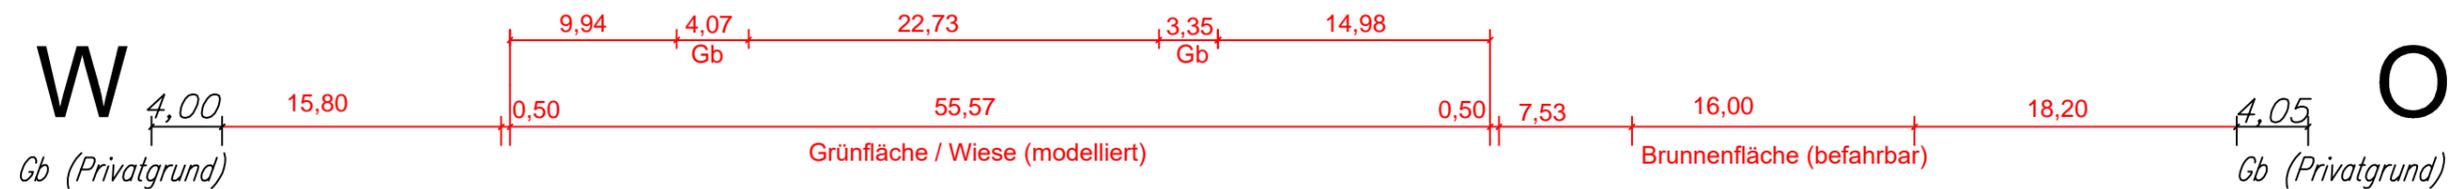


# Schnitt A-A

M 1:250

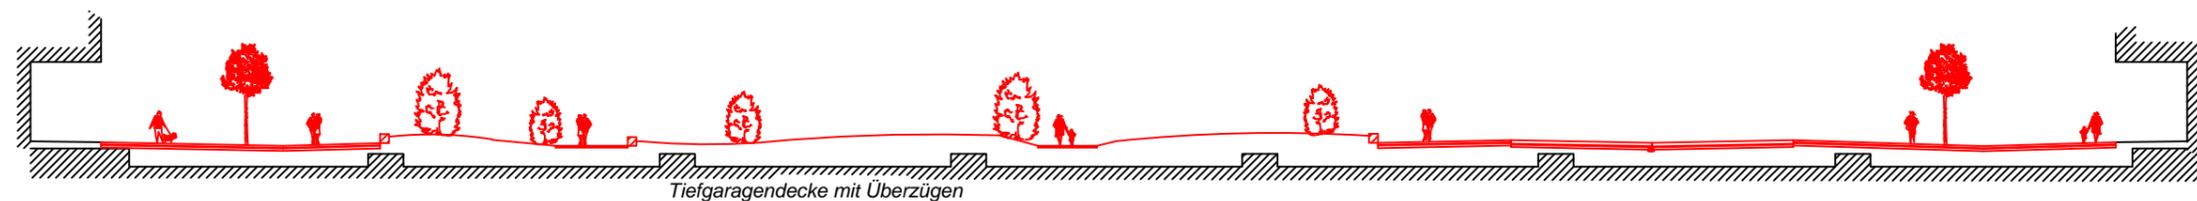

# Schnitt B-B

M 1:250

